




Plan View

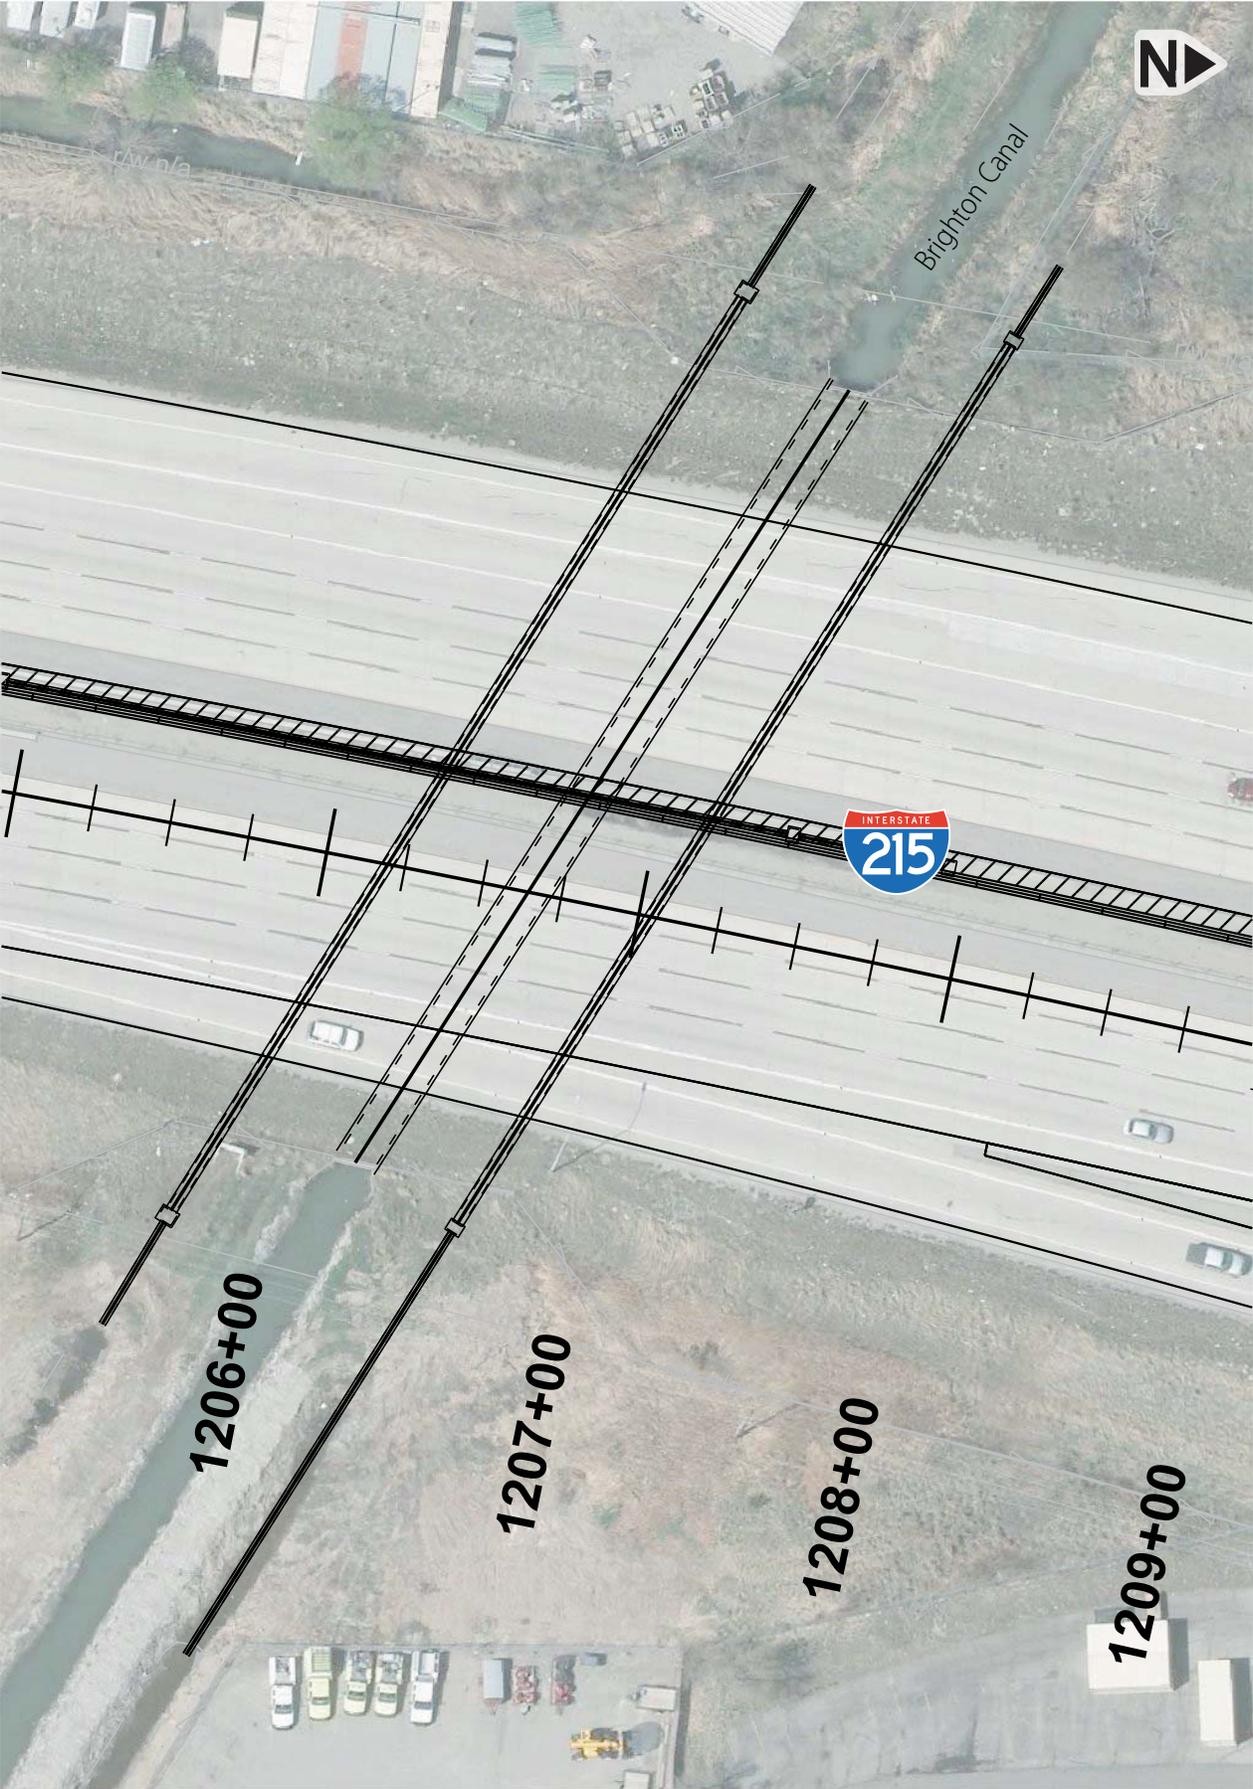

Profile View

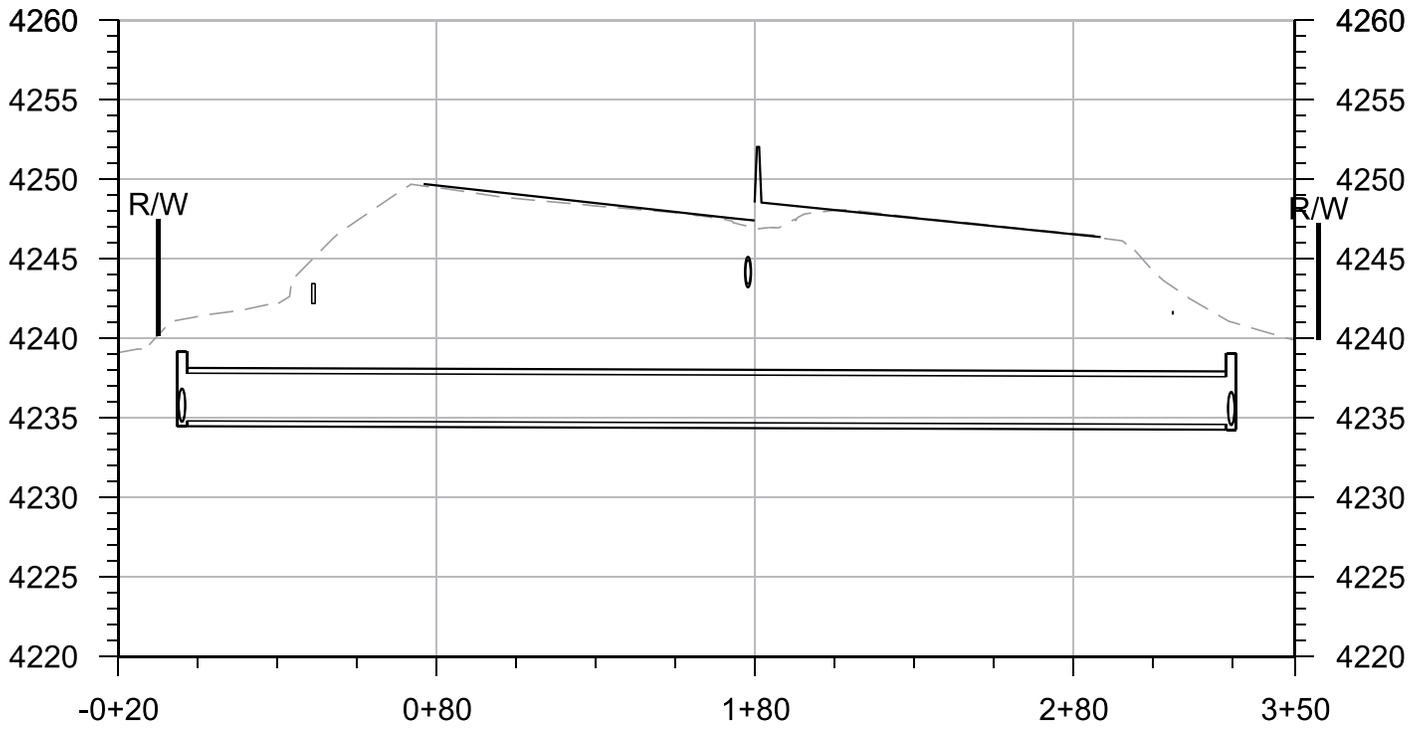

NORTH PIPE

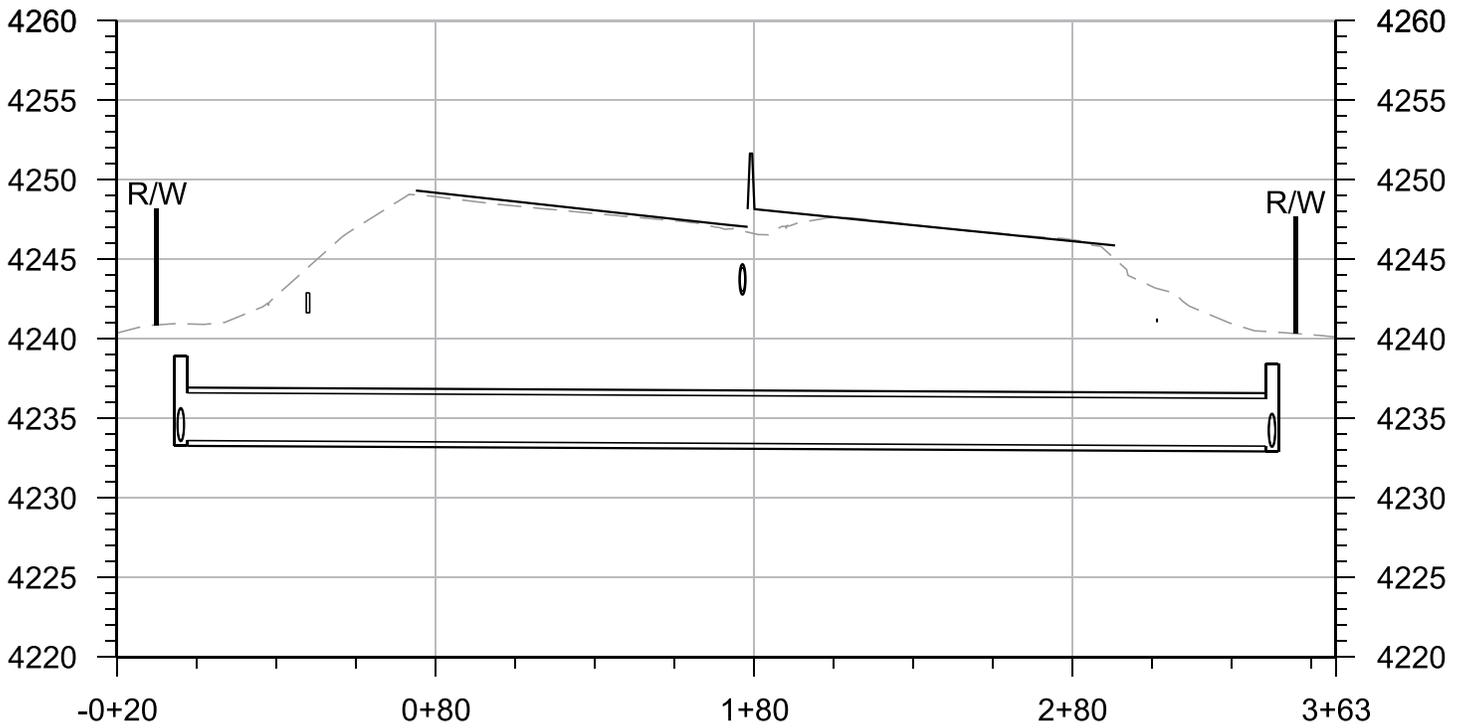

SOUTH PIPE