




**SD-1-2015** Petition by **WEST VALLEY CITY** requesting **consideration to dedicate** 6400 West, a portion of Parkway Boulevard, and a portion of 2540 South. The street dedication plat is located at 6400 W 2540 S and is located on property zoned 'M' (manufacturing). (Staff- **Steve Lehman** at 801-963-3311)

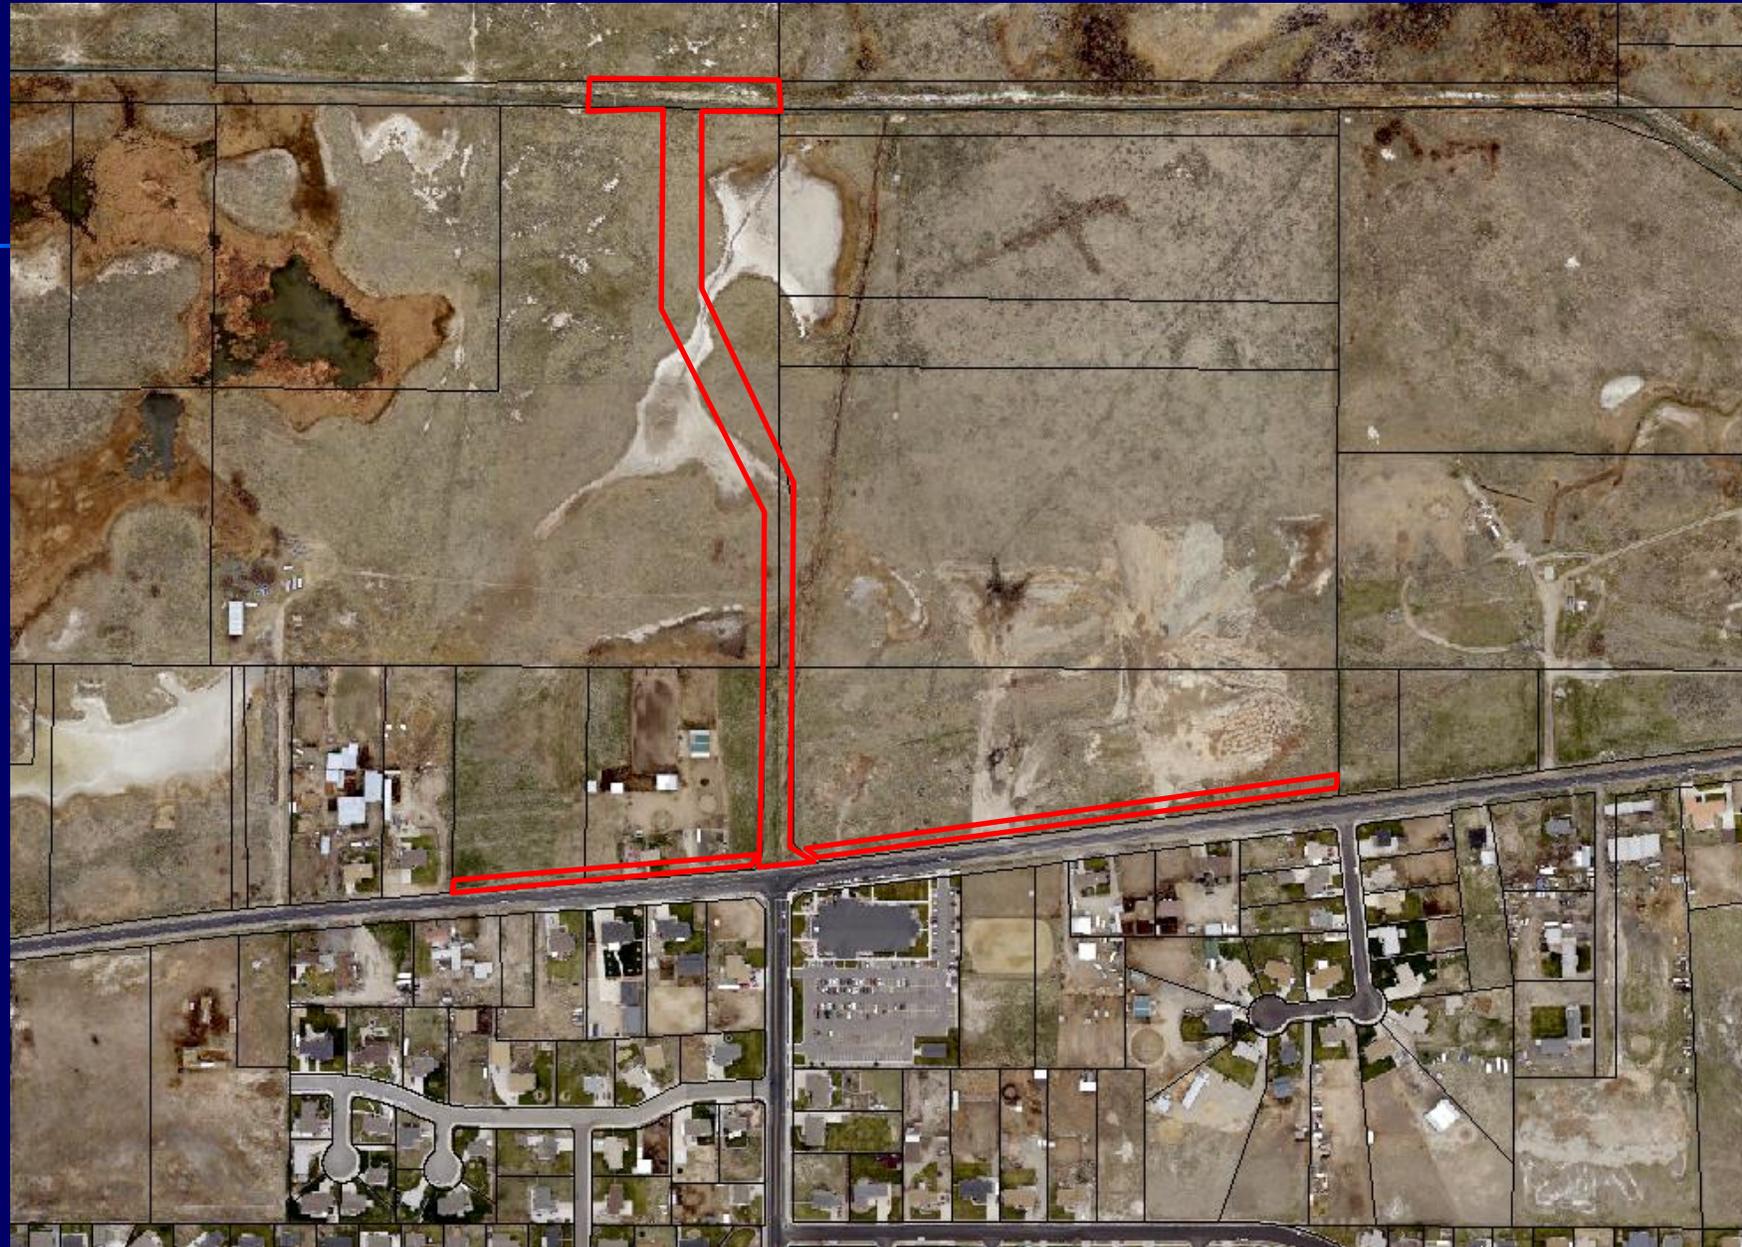



# 6400 West, Parkway Boulevard, and 2540 South Road Dedication Plat

Located in the Southeast Quarter of Section 22, and the Northeast Quarter of Section 27, and the Northwest Quarter of Section 26, and the Southwest Quarter of Section 23, Township 1 South, Range 2 West, Salt Lake Meridian, West Valley City, Salt Lake County, State of Utah.

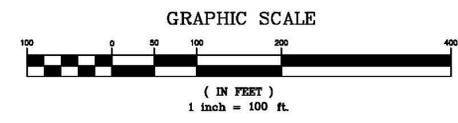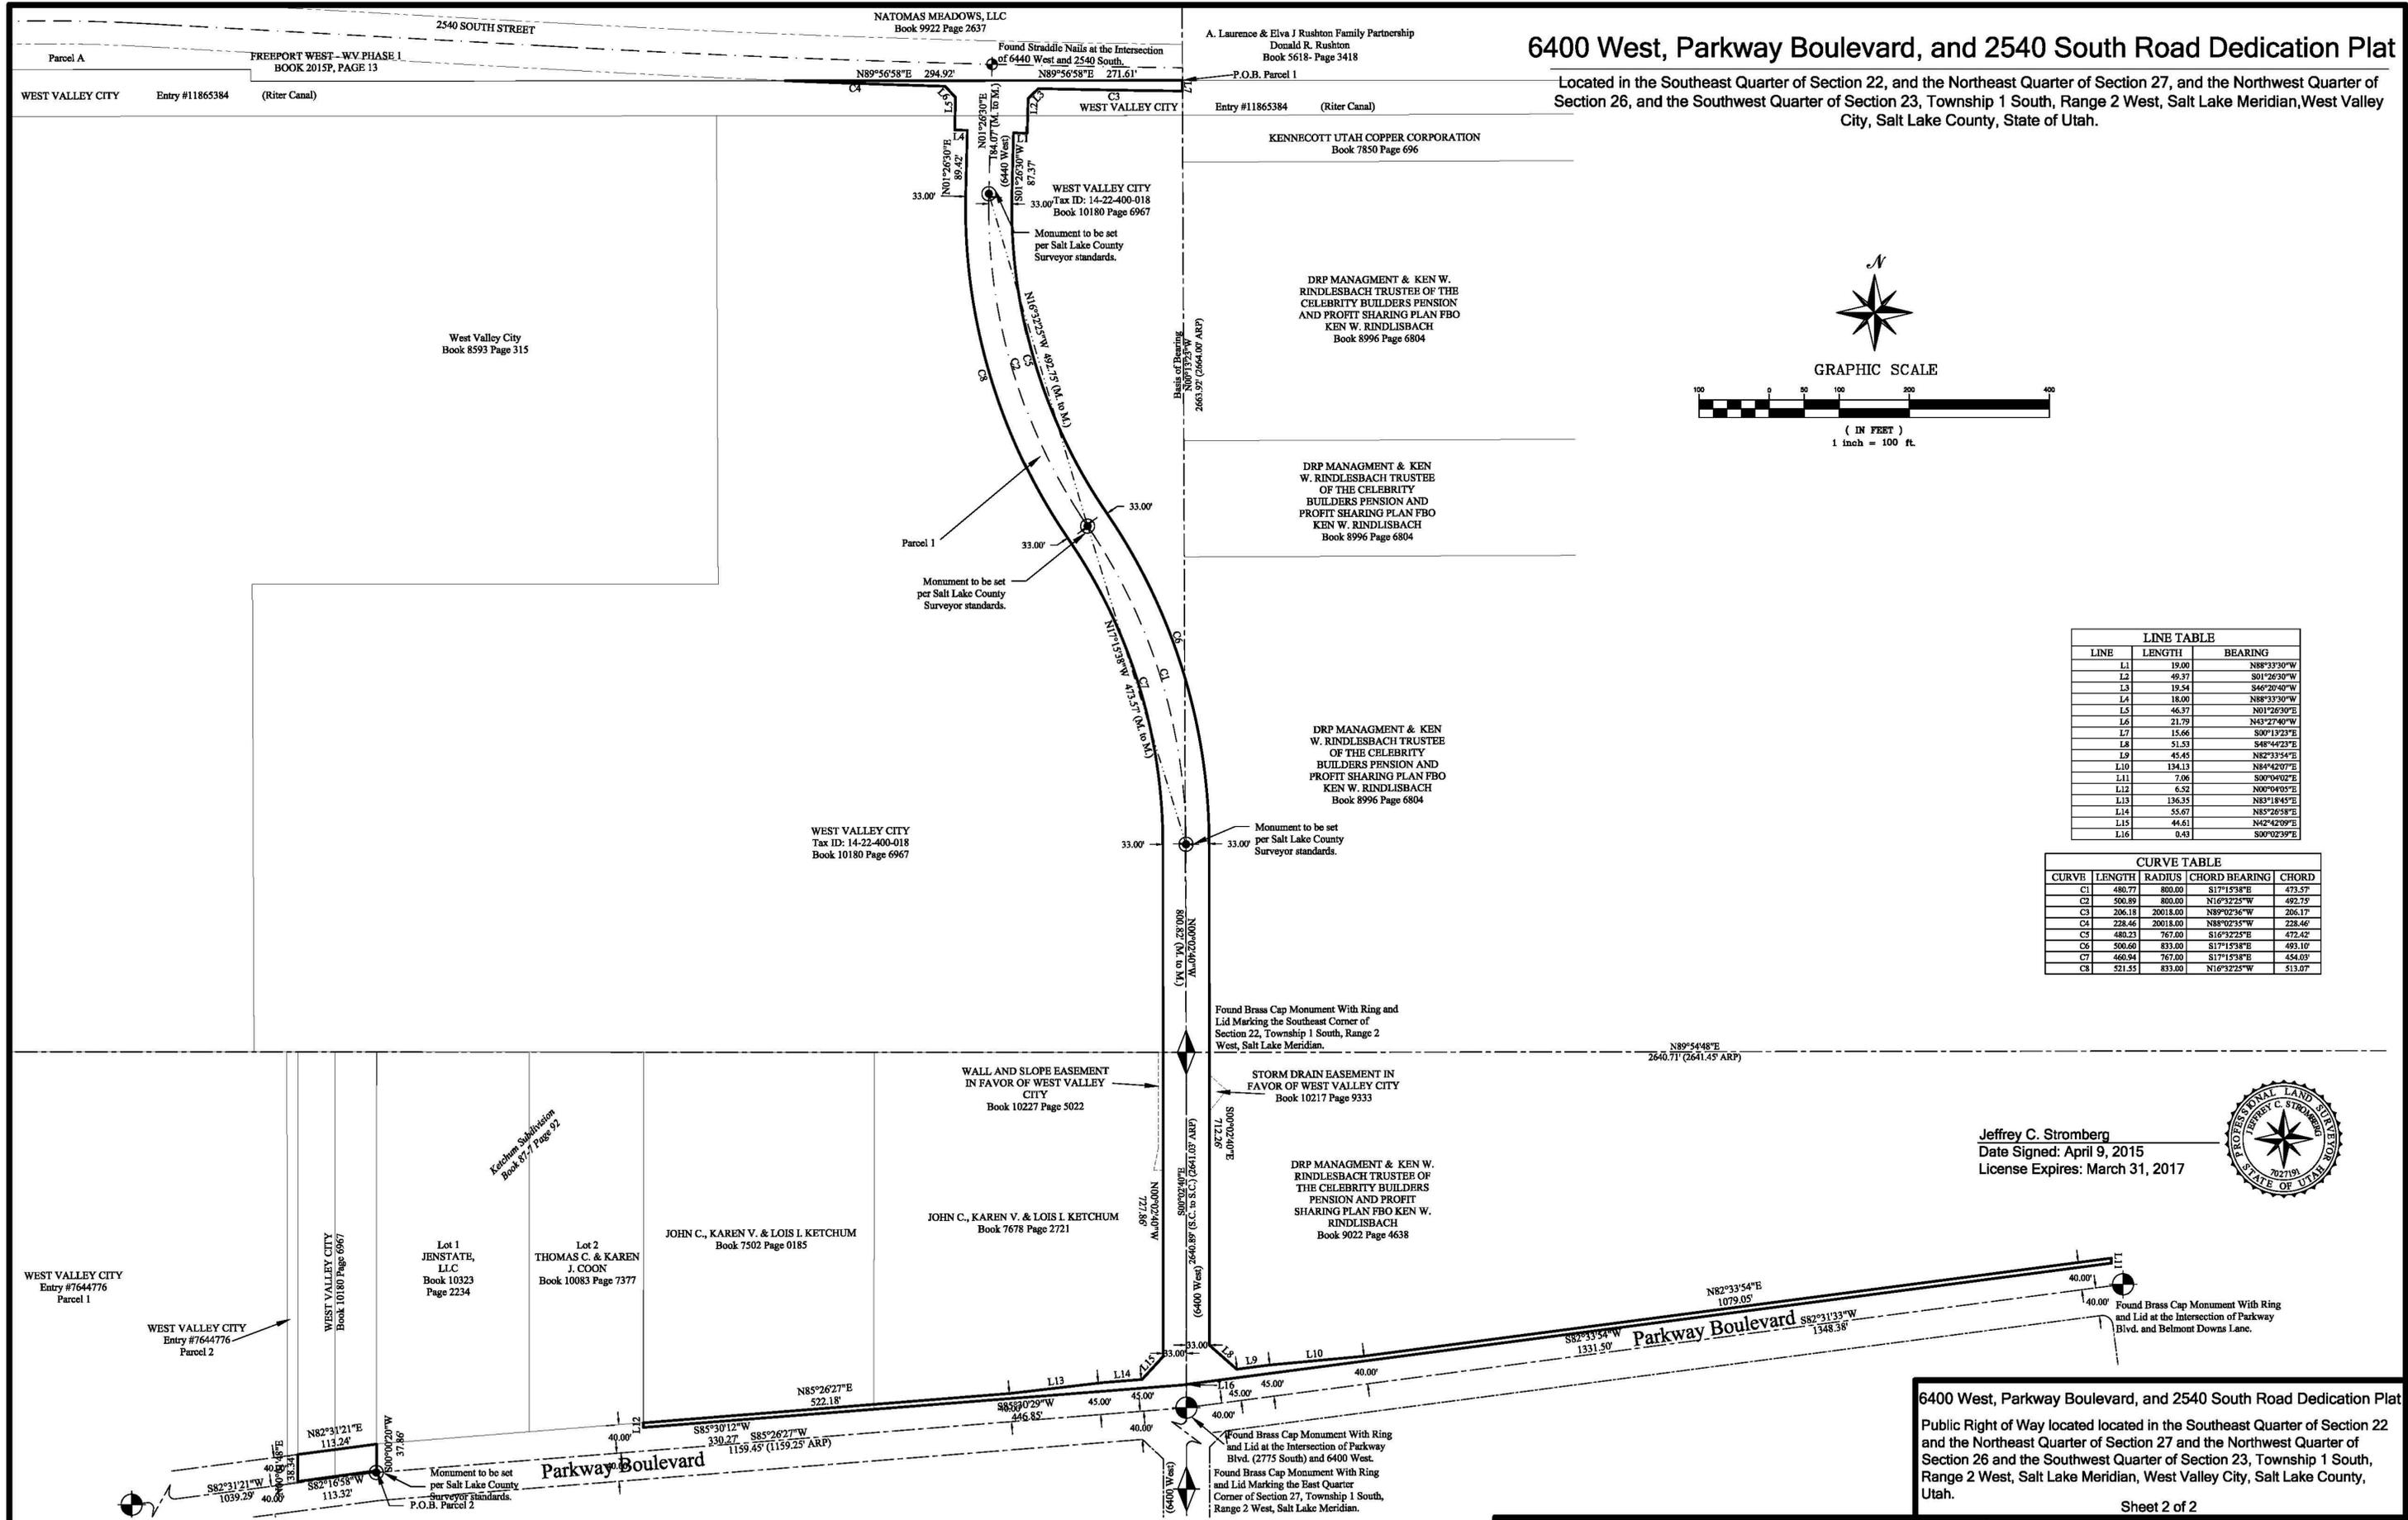

LINE TABLE		
LINE	LENGTH	BEARING
L1	19.00	N88°33'30"W
L2	46.37	S01°26'30"W
L3	19.54	S46°29'40"W
L4	18.00	N88°33'30"W
L5	46.37	N01°26'30"E
L6	21.79	N43°27'40"W
L7	15.66	S00°13'23"E
L8	51.53	S48°44'23"E
L9	45.45	N82°33'54"E
L10	134.13	N84°42'07"E
L11	7.06	S00°04'02"E
L12	6.52	N00°04'05"E
L13	136.35	N83°18'45"E
L14	55.67	N85°26'58"E
L15	44.61	N42°42'09"E
L16	0.43	S00°02'39"E

CURVE TABLE				
CURVE	LENGTH	RADIUS	CHORD BEARING	CHORD
C1	480.77	800.00	S17°15'38"E	473.57
C2	500.89	800.00	N16°32'25"W	492.75
C3	206.18	20018.00	N89°02'36"W	206.17
C4	228.46	20018.00	N88°02'35"W	228.46
C5	480.23	767.00	S16°32'25"E	472.42
C6	500.60	833.00	S17°15'38"E	493.10
C7	460.94	767.00	S17°15'38"E	454.09
C8	521.55	833.00	N16°32'25"W	513.07

Jeffrey C. Stromberg  
Date Signed: April 9, 2015  
License Expires: March 31, 2017



6400 West, Parkway Boulevard, and 2540 South Road Dedication Plat  
Public Right of Way located in the Southeast Quarter of Section 22 and the Northeast Quarter of Section 27 and the Northwest Quarter of Section 26 and the Southwest Quarter of Section 23, Township 1 South, Range 2 West, Salt Lake Meridian, West Valley City, Salt Lake County, Utah.  
Sheet 2 of 2

Prepared By:  
  
**PEEC**  
 PROJECT ENGINEERING CONSULTANTS  
 986 West 9000 South  
 West Jordan, Utah 84088  
 www.pec.us.com  
 Tel. (801) 495-4240  
 Fax. (801) 495-4244

Salt Lake County Recorder Entry No. \_\_\_\_\_  
 State of Utah, County of Salt Lake, Recorded and filed at the request of:  
 Date \_\_\_\_\_ Time \_\_\_\_\_ Book \_\_\_\_\_ Page \_\_\_\_\_  
 Fee \_\_\_\_\_ Salt Lake County Recorder