


WEST VALLEY TRUCK CENTER, LOTS 10, 11, 14 AND 15 AMENDED

(AMENDING LOTS 10, 11, 14 AND 15 TO CREATE LOTS 10A, 11A, 14A AND 15A)
 LOCATED IN THE NORTHWEST QUARTER CORNER OF SECTION 24,
 TOWNSHIP 1 SOUTH, RANGE 2 WEST, SALT LAKE BASE & MERIDIAN
 SOUTH, RANGE 2 WEST, SALT LAKE BASE & MERIDIAN
 SALT LAKE COUNTY, WEST VALLEY CITY, UTAH

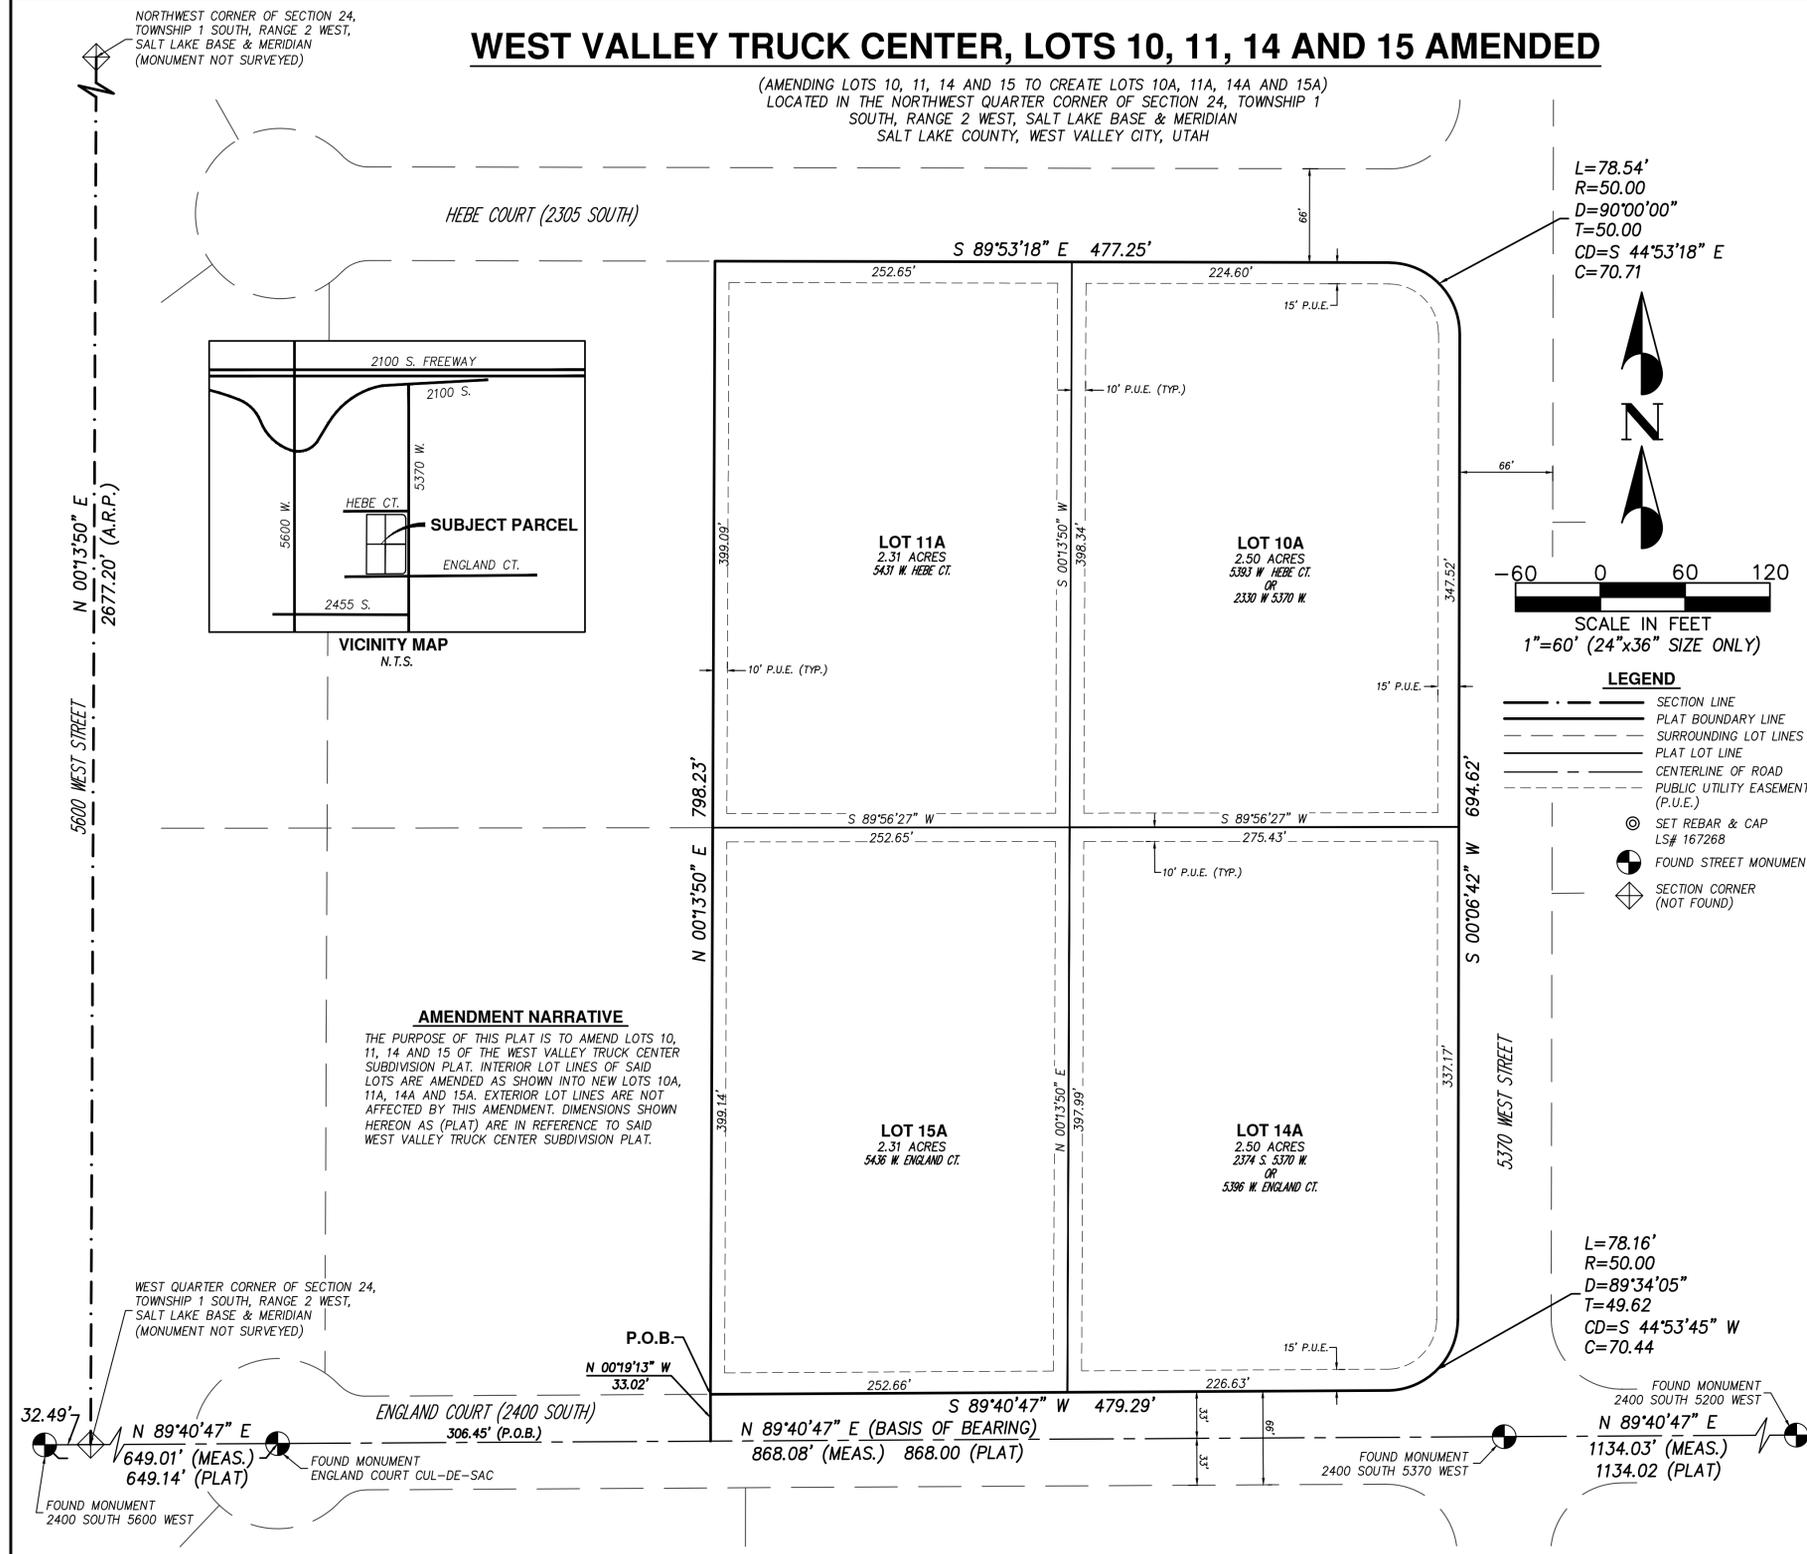

SURVEYOR'S CERTIFICATE
 I, Matthew B. Judd, do hereby certify that I am a Registered Land Surveyor, and that I hold Certificate No. 167268, as prescribed under the laws of the State of Utah. I further certify that by authority of the Owners, I have made a survey of the tract of land shown on this plat and described below, and have re-subdivided said tracts of land into lots, hereafter to be known as WEST VALLEY TRUCK CENTER, LOTS 10, 11, 14 AND 15 AMENDED and that same has been correctly surveyed and staked on the ground as shown on this plat.

BOUNDARY DESCRIPTION
 Lots 10, 11, 14, and 15 of the West Valley Truck Center subdivision plat, on file and of record in the Salt Lake County Recorder's office as Entry No. 7496511, in Book 99-10 of Plats, Page 293.

MATTHEW B. JUDD _____ DATE: _____

OWNER'S DEDICATION
 Know all men by these presents that we the undersigned owners of the above described tract of land, having caused the same to be subdivided into lots to be hereafter know as:

WEST VALLEY TRUCK CENTER, LOTS 10, 11, 14 AND 15 AMENDED

and do hereby dedicate for the perpetual use of the public all roads and other areas shown on this plat as intended for public use.

In witness whereof _____ have hereunto set _____ this _____ day of _____ A.D., 20 _____

ACKNOWLEDGEMENT

STATE OF UTAH }
 County of _____ } S.S.
 On the _____ day of _____ A.D., 20 _____, personally appeared before me, _____ who being duly sworn did say that he (they) is (are) _____ and that the within and foregoing instrument was signed by him (them), and said _____ duly acknowledged to me that he (they) executed the same.

MY COMMISSION EXPIRES: _____ NOTARY PUBLIC

WEST VALLEY TRUCK CENTER, LOTS 10, 11, 14 AND 15 AMENDED

(AMENDING LOTS 10, 11, 14 AND 15 TO CREATE LOTS 10A, 11A, 14A AND 15A)

LOCATED IN THE NORTHWEST QUARTER CORNER OF SECTION 24,
 TOWNSHIP 1 SOUTH, RANGE 2 WEST, SALT LAKE BASE & MERIDIAN
 SALT LAKE COUNTY, WEST VALLEY CITY, UTAH

PREPARED BY:
PEPG CONSULTING L.L.C.
 8805 S. SANDY PARKWAY • SANDY, UT 84070
 PHONE: (801) 562-2521 • FAX: (801) 562-2551

PLANNING COMMISSION APPROVED AS TO FORM THIS _____ DAY OF _____ A.D., 20 _____ BY THE WEST VALLEY CITY PLANNING COMMISSION CHAIR, WEST VALLEY CITY PLANNING COMMISSION	GRANGER HUNTER IMPROVEMENT DISTRICT APPROVED AS TO FORM THIS _____ DAY OF _____ A.D., 20 _____ GRANGER HUNTER IMPROVEMENT DISTRICT	SALT LAKE VALLEY HEALTH DEPARTMENT APPROVED AS TO FORM THIS _____ DAY OF _____ A.D., 20 _____ SALT LAKE VALLEY HEALTH DEPARTMENT	WEST VALLEY CITY ENGINEER APPROVED AS TO FORM THIS _____ DAY OF _____ A.D., 20 _____ DATE _____ W.V.C. ENGINEER	APPROVAL AS TO FORM APPROVED AS TO FORM THIS _____ DAY OF _____ A.D., 20 _____ WEST VALLEY CITY ATTORNEY	WEST VALLEY CITY COUNCIL PRESENTED TO THE WEST VALLEY CITY COUNCIL THIS _____ DAY OF _____ A.D., 20 _____ AT WHICH TIME THIS SUBDIVISION WAS APPROVED AND ACCEPTED. ATTEST: CITY RECORDER _____ CITY MANAGER _____	RECORDER # STATE OF UTAH, COUNTY OF SALT LAKE, RECORDED AND FILED AT THE REQUEST OF _____ DATE _____ TIME _____ BOOK _____ PAGE _____ FEE \$ _____ SALT LAKE COUNTY RECORDER
---	---	---	--	---	---	--